



Zoning Permit Application

** Fences and Accessory Structures **

APPLICANT INFORMATION

DATE: _____

APPLICANT NAME: _____

ADDRESS: _____

PHONE: _____ CELL PHONE: _____ FAX: _____

CONTRACTOR INFORMATION (if using one)

CONTRACTOR NAME: _____

CONTRACTOR ADDRESS: _____

LICENSE NUMBER: _____ EXPIRATION DATE: _____

PHONE: _____ CELL PHONE: _____ FAX: _____

PROJECT INFORMATION

TYPE OF IMPROVEMENT:

___ Accessory Structure **\$50** ___ Attached Garage **\$50** ___ Fence **\$50** TOTAL DUE: _____

JOB ADDRESS: _____ ZONING: ___ Residential ___ Commercial ___ Industrial


JOB DESCRIPTION (Include types of materials being used, and height): _____

APPLICANT SIGNATURE: _____

DATE: _____

By signing this document, you acknowledge that you are responsible for placing the fence on the location specified above and that the fence is entirely on your property. You also acknowledge that if any portion of the fence is placed on an adjoining property; you will be responsible for moving the fence to the correct property line at your expense.

Site Plan: A plan showing the size and location of new construction and all existing structures on the site with the distance from lot lines and nearest structures. **DO NOT INCLUDE ROAD RIGHT OF WAYS IN YOUR MEASUREMENT.**



ZONING APPROVAL: _____

ZONING ADMINISTRATOR NOTES: _____

